


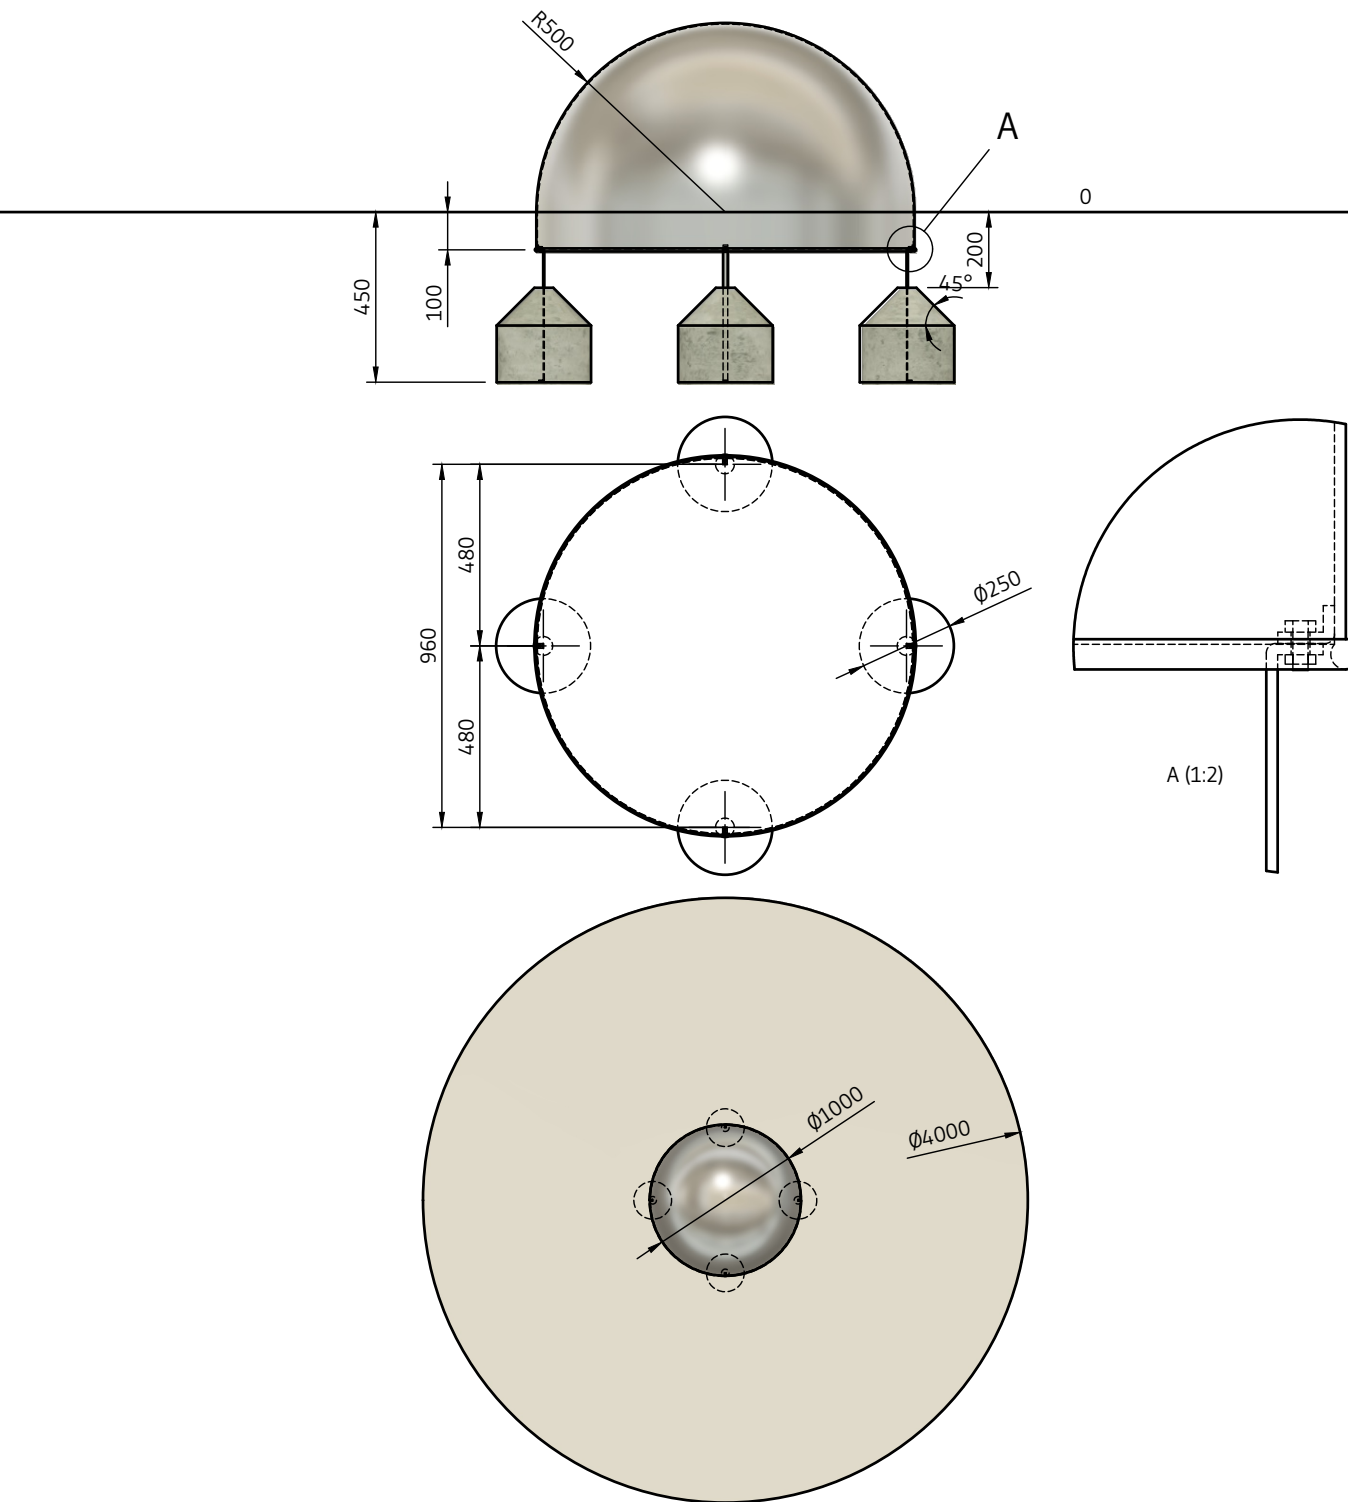

Project/Product name	
Steel Dome 100	
Project/Product number	
ORG8054VY	
Technical specifications	
Dimensions	1000x1000x500 mm
Weight	45 kg
Material	Stainless steel
Age group	All age groups
Capacity(number of users)	-
Safety and Compliance	
Standards	EN1176
Fall height	500 mm
Safety zone	D4000 mmm
Surface requirement	-
Mounting	
Installation time	4 hours
Anchoring type	cast-in-place concrete
Achoring depth	450 mm
Amount of concrete	minimum 0.04 m³
Concrete type	C20 / 25
Maintenance and lifecycle	
Maintenance requirments	No maintenance required.
Spare parts' availability	Yes
Recyclability	Yes
General notes	
Ensure all components meet design specifications and are inspected before pouring the foundation.	
Mounting instructions are approved by Elverdal. Though Builder generated documents are not considered approved. For official approval, please contact Elverdal with the project name and user information.	
The design complies with the standards mentioned above.	
Information is subject to change. Final product may vary in shape and color. Visualizations are for illustration.	
This drawing is the intellectual property of Elverdal and is protected under copyright law. Unauthorized reproduction, distribution, or use is strictly prohibited.	

Subject	Overview - Foundation - Safety zone				Mounting Instruction Elverdal
Created	Technical department				
Approved	Ali M.				
Date	1/7/2025				
Scale	1:50	1:20	Page	1/1	