


INFO

VIGTIGT: Hele anlægget skal samles før der støbes beton
 VIKTIGT: Hela anläggningen måste monteras före betong stöps
 VIKTIG: Hele systemet må monteres før plass støbes med betong

PQR1001A Alsace, EN 1176, 2017

Date: 2020.06.11 Subject: View1
 Rev: 2020.06.11 Drawing nr.: PQR1001A_01
 Paper: A4 Page nr.: 1/7
 Scale: Ingen
 Drawing by.: Jan Routh Sørensen


Elverdal

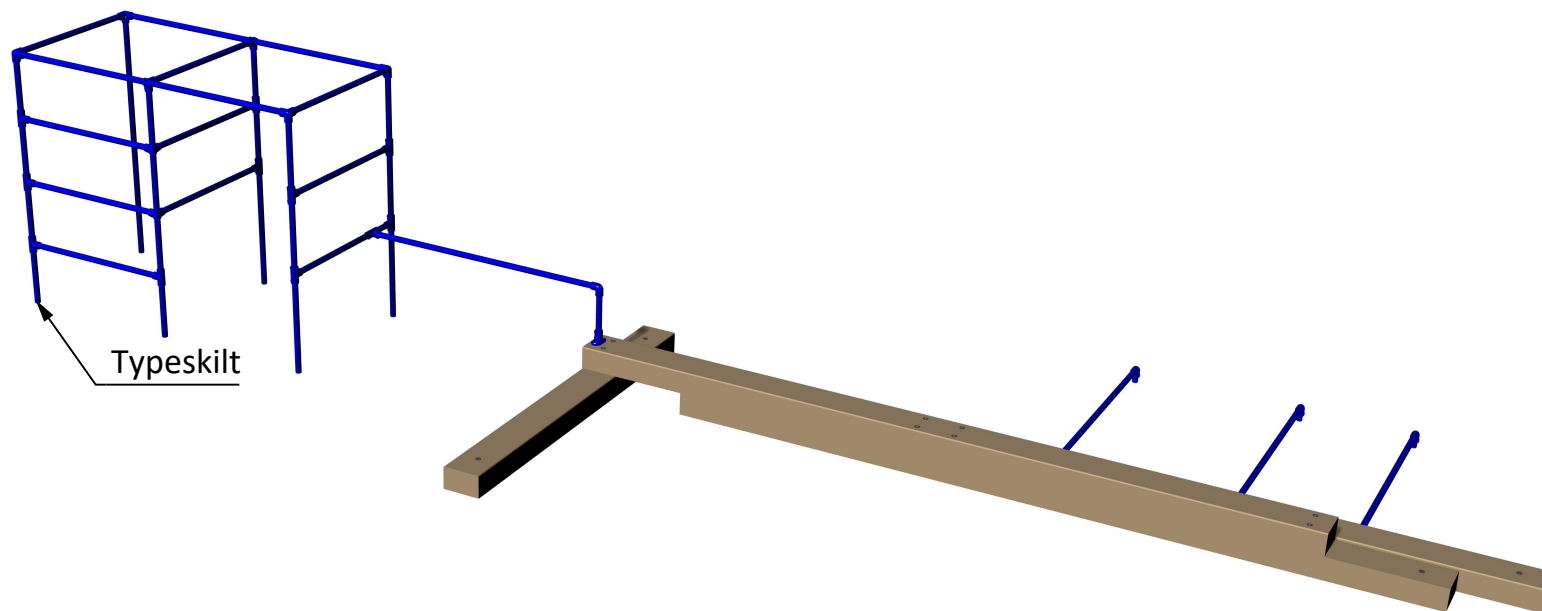

PQR1001A Alsace, EN 1176, 2017

Date:	2020.06.11	Subject: View2
Rev:	2020.06.11	Drawing nr.: PQR1001A_01
Paper:	A4	Page nr.: 2/7
Scale:	Ingen	
Drawing by.:	Jan Routh Sørensen	

Elverdal

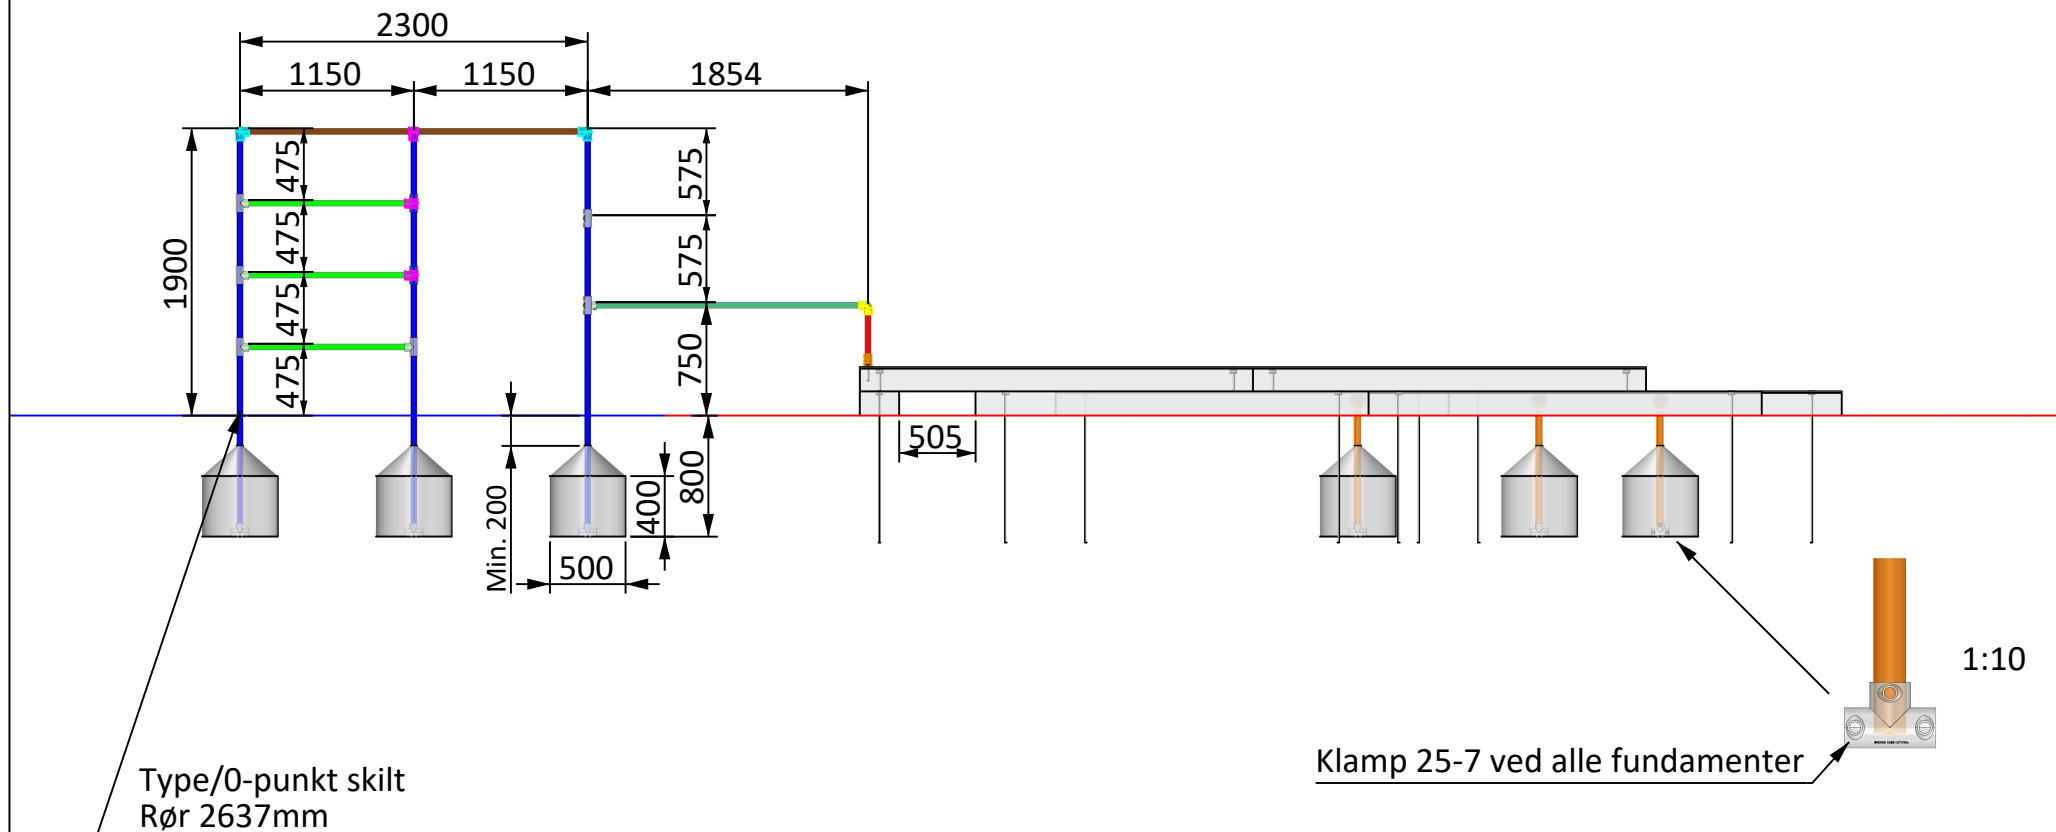

Elverdal
 Product nr.: PQR1001A
 Production date: xxxx - xx
 EN 1176, 2017
 www.elverdal.dk
 0 - 50mm below the line


50mm

0

PQR1001A Alsace, EN 1176, 2017

Date: 2020.06.11 Subject: Opstalt længde
 Rev: 2020.06.11 Drawing nr.: PQR1001A_01
 Paper: A4 Page nr.: 3/7
 Scale: 1:50
 Drawing by.: Jan Routh Sørensen


Elverdal

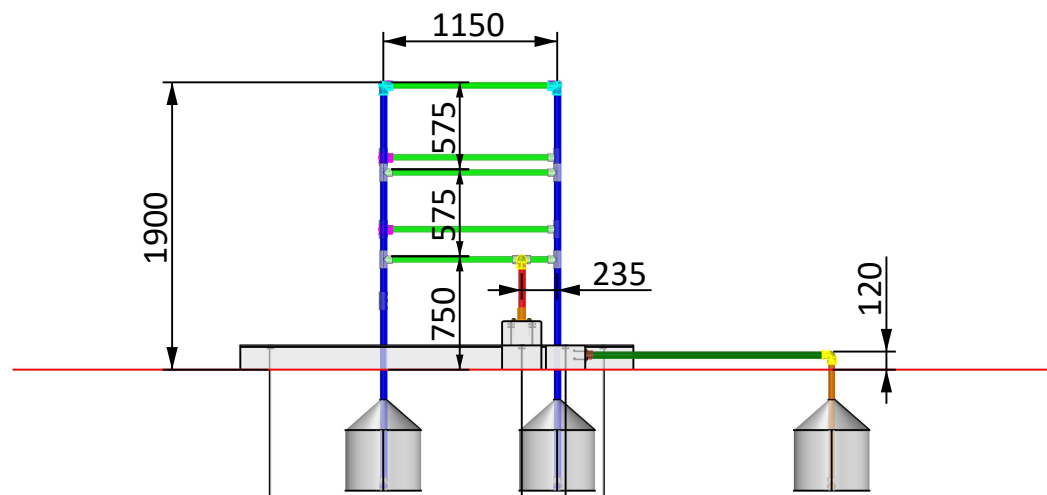

PQR1001A Alsace, EN 1176, 2017

Date:	2020.06.11	Subject: Opstalt tværs
Rev:	2020.06.11	Drawing nr.: PQR1001A_01
Paper:	A4	Page nr.: 4/7
Scale:	1:50	
Drawing by.:	Jan Routh Sørensen	


Elverdal

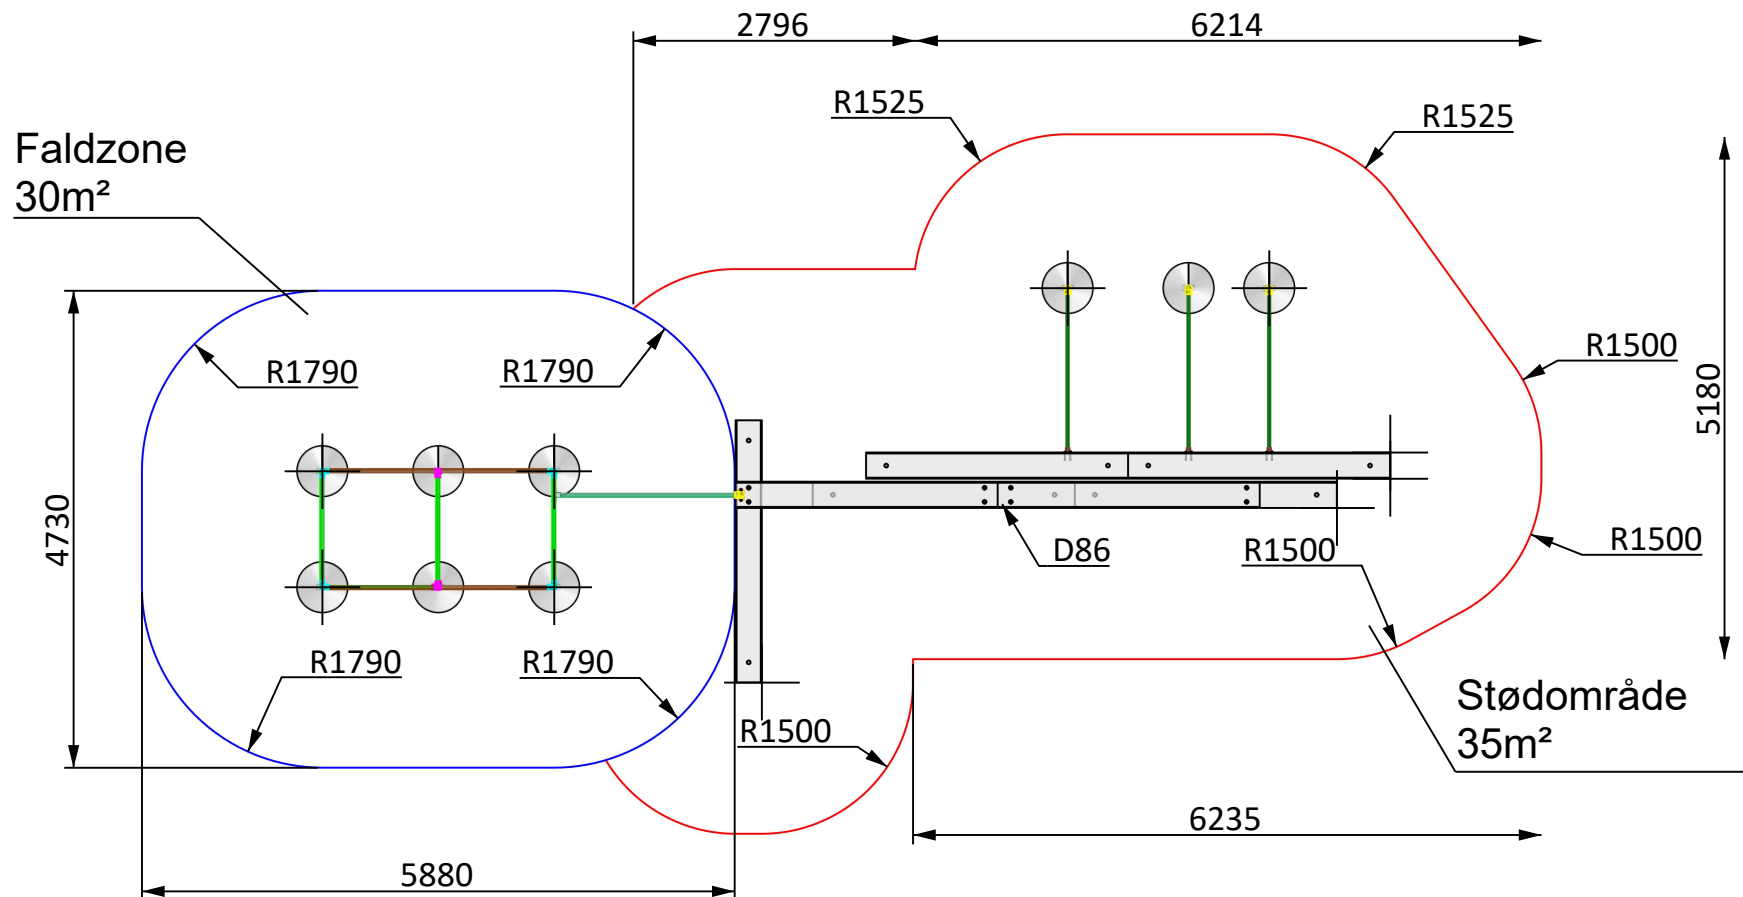

PQR1001A Alsace, EN 1176, 2017

Date:	2020.06.11	Subject: Oversigtsplan
Rev:	2020.06.11	Drawing nr.: PQR1001A_01
Paper:	A4	Page nr.: 6/7
Scale:	1:75	
Drawing by.:	Jan Rouh Sørensen	



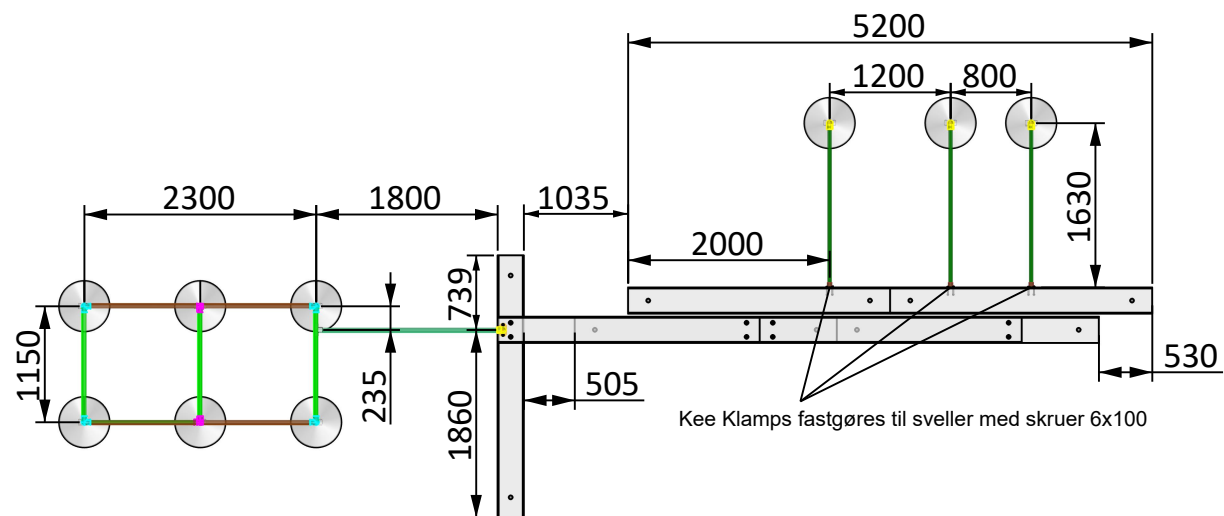






 



Elverdal




PQR1001A Alsace, EN 1176, 2017

Date:	2020.06.11	Subject: Plan
Rev:	2020.06.11	Drawing nr.: PQR1001A_01
Paper:	A4	Page nr.: 5/7
Scale:	1:75	
Drawing by.:	Jan Routh Sørensen	

Elverdal

Betegnelse	Antal:	Andet:	Antal:	
Horisontale rør:				
 2256 mm	2	Ege sveller 160x260x2600mm	7	ELV021000180
 1600 mm	3	Tentorstål ø10x1000	10	
 1106 mm	10	Franske skruer 10x180	8	
 1810 mm	1	Dupsko 42	15	
		Pinolskruer	61	
		Propper	61	
I alt	16	Skruer 6,0x100	12	
		Facadeskrue 8x100	2	
Vertikale rør:				
 2637 mm	6	Locktite låsevæske hård 5g	1	ELV30060100
 857 mm	3	Typeskilt	1	ELV20080100
 377 mm	1	Monteringsvejledning	1	ST28405107707
				PQR1001A
I alt	10			
Klamps:				
 Type 15-7	4			
 Type 20-7	4			
 Type 21-7	4			
 Type 25-7	20			
 Type 61-7	3			
 Type 62-7	1			
I alt	36			

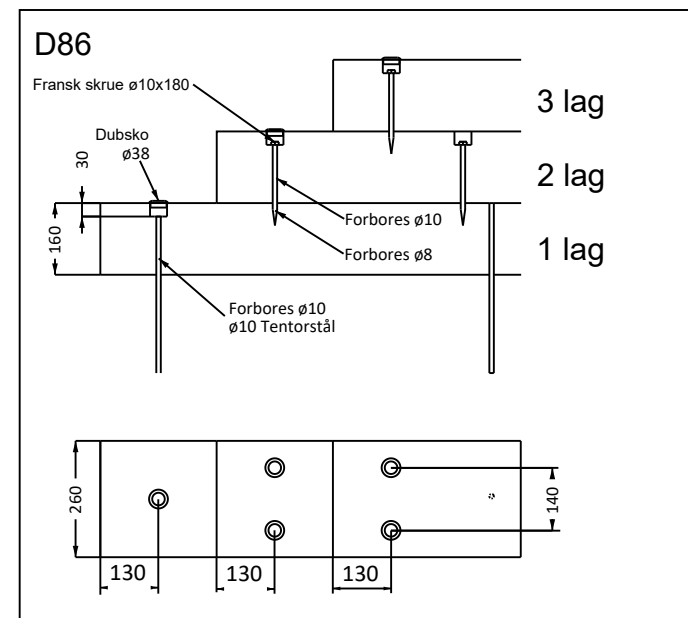

PQR1001A Alsace, EN 1176, 2017

Date:	2020.06.11	Subject: Styklister
Rev:	2020.06.11	Drawing nr.: PQR1001A_01
Paper:	A4	Page nr.: 7/7
Scale:	Ingen	
Drawing by.:	Jan Rouh Sørensen	

Elverdal