
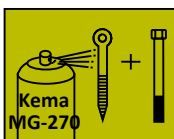
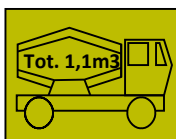
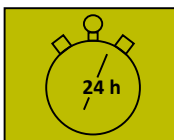


Typeskilt

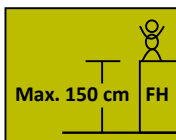


INFO

VIGTIGT: Hele anlægget skal samles før der støbes beton
 VIKTIGT: Hela anläggningen måste monteras före betong stöps
 VIKTIG: Hele systemet må monteres før plass støbes med betong

PQR1007A Marseille, EN1176, 2017

Date:	2020.06.17	Subject: View1
Rev:	2020.06.17	Drawing nr.: PQR1007A_00
Paper:	A4	Page nr.: 1/7
Scale:	Ingen	
Drawing by.:	Jan Routh Sørensen	


Elverdal

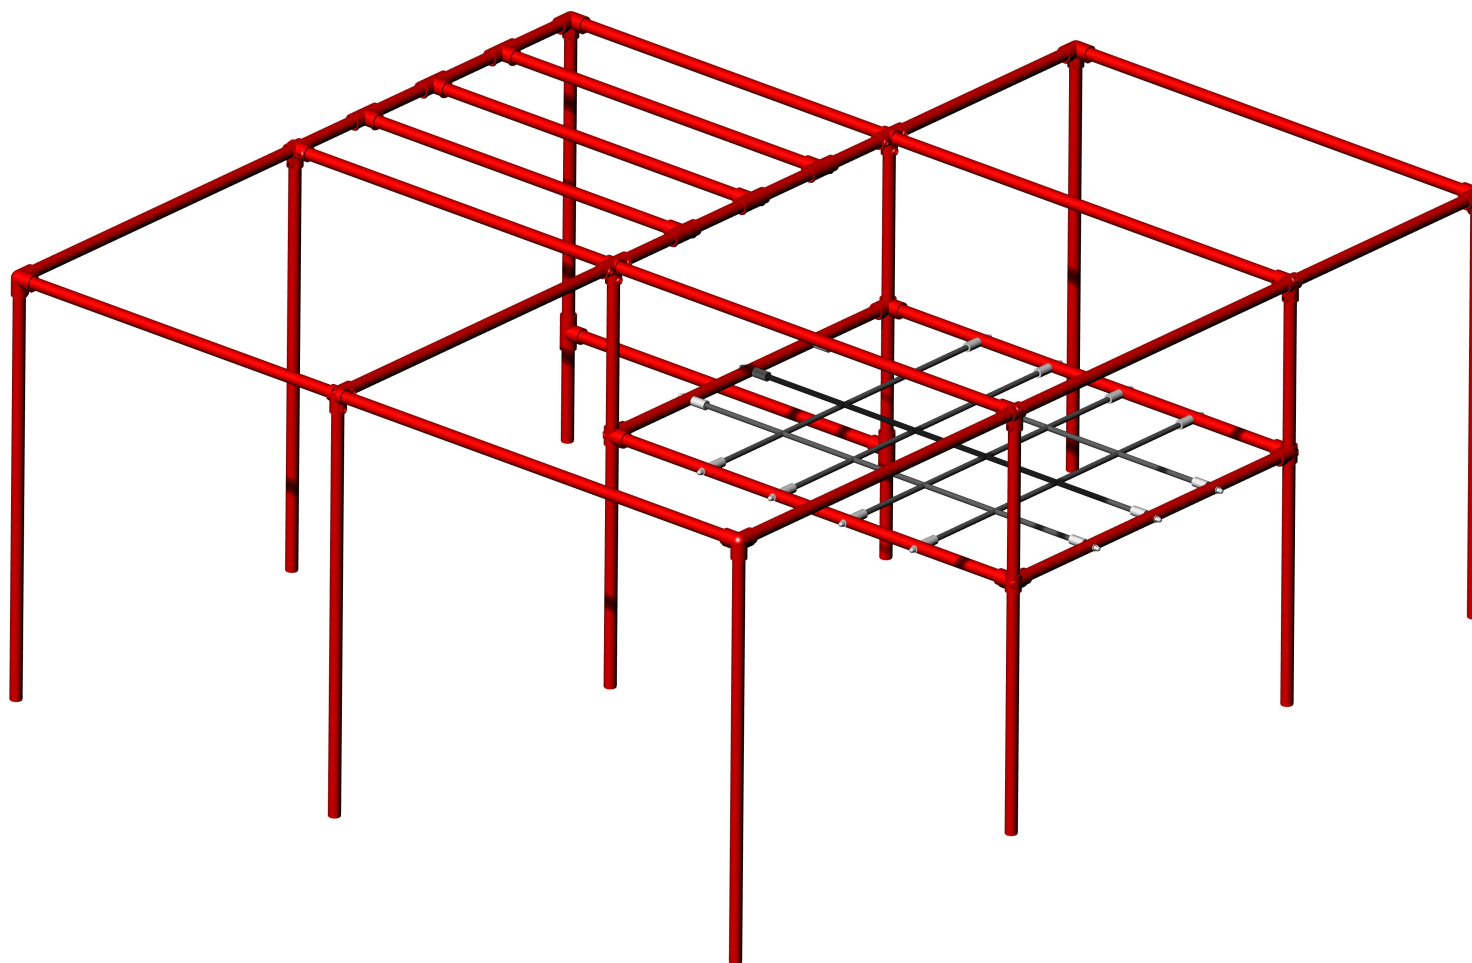

PQR1007A Marseille, EN1176, 2017

Date:	2020.06.17	Subject: View2
Rev:	2020.06.17	Drawing nr.: PQR1007A_00
Paper:	A4	Page nr.: 2/7
Scale:	Ingen	
Drawing by.:	Jan Routh Sørensen	

Elverdal

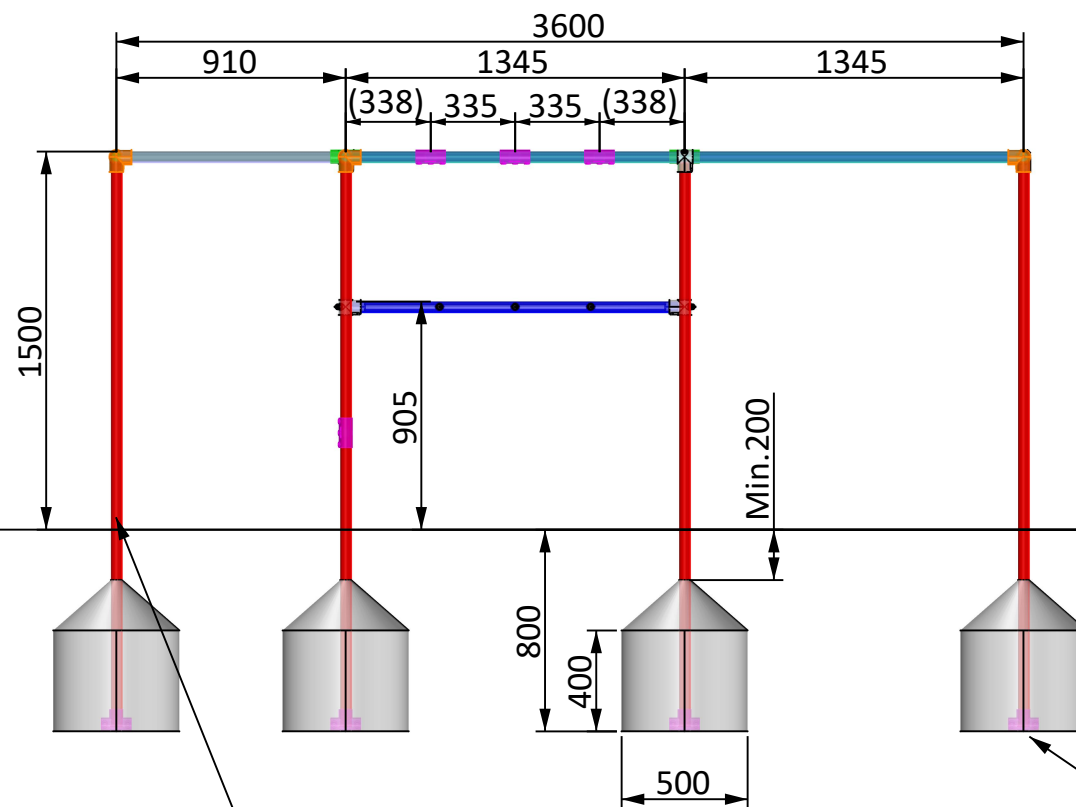

Type/0-punkt skilt
Rør 2237mm

Klamp 25-7 ved alle fundamenter

1:10

Elverdal
Product nr.: PQR1007A
Production date: xxxx - xx
EN 1176, 2017
www.elverdal.dk
0 - 50mm below the line


50mm

0

PQR1007A Marseille, EN1176, 2017

Date:	2020.06.17	Subject: Opstalt længde
Rev:	2020.06.17	Drawing nr.: PQR1007A_00
Paper:	A4	Page nr.: 3/7
Scale:	1:30	
Drawing by.:	Jan Routh Sørensen	


Elverdal

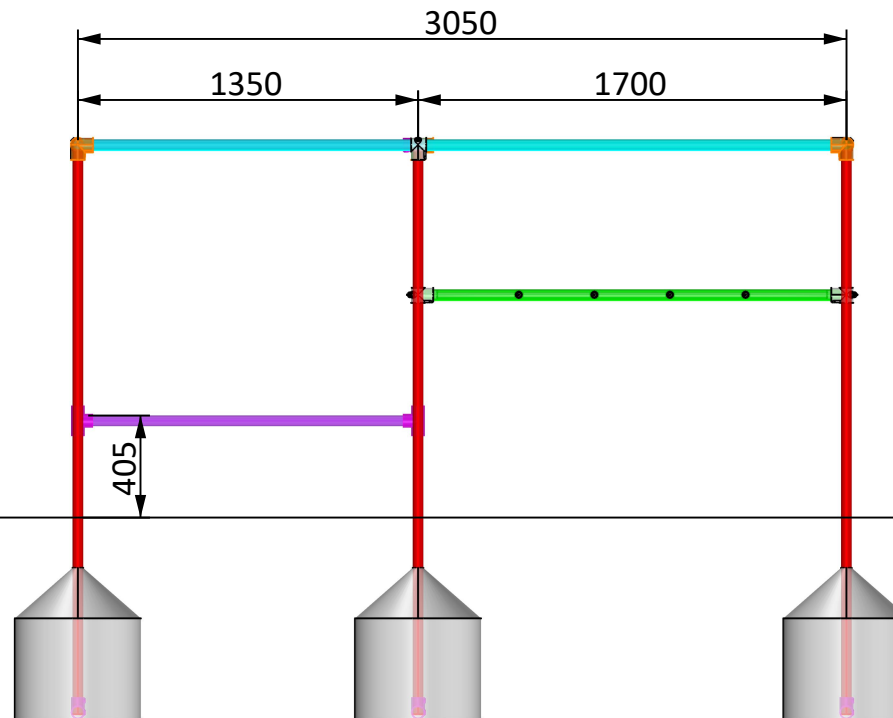

PQR1007A Marseille, EN1176, 2017

Date:	2020.06.17	Subject: Opstalt tværs
Rev:	2020.06.17	Drawing nr.: PQR1007A_00
Paper:	A4	Page nr.: 4/7
Scale:	1:30	
Drawing by.:	Jan Routh Sørensen	


Elverdal

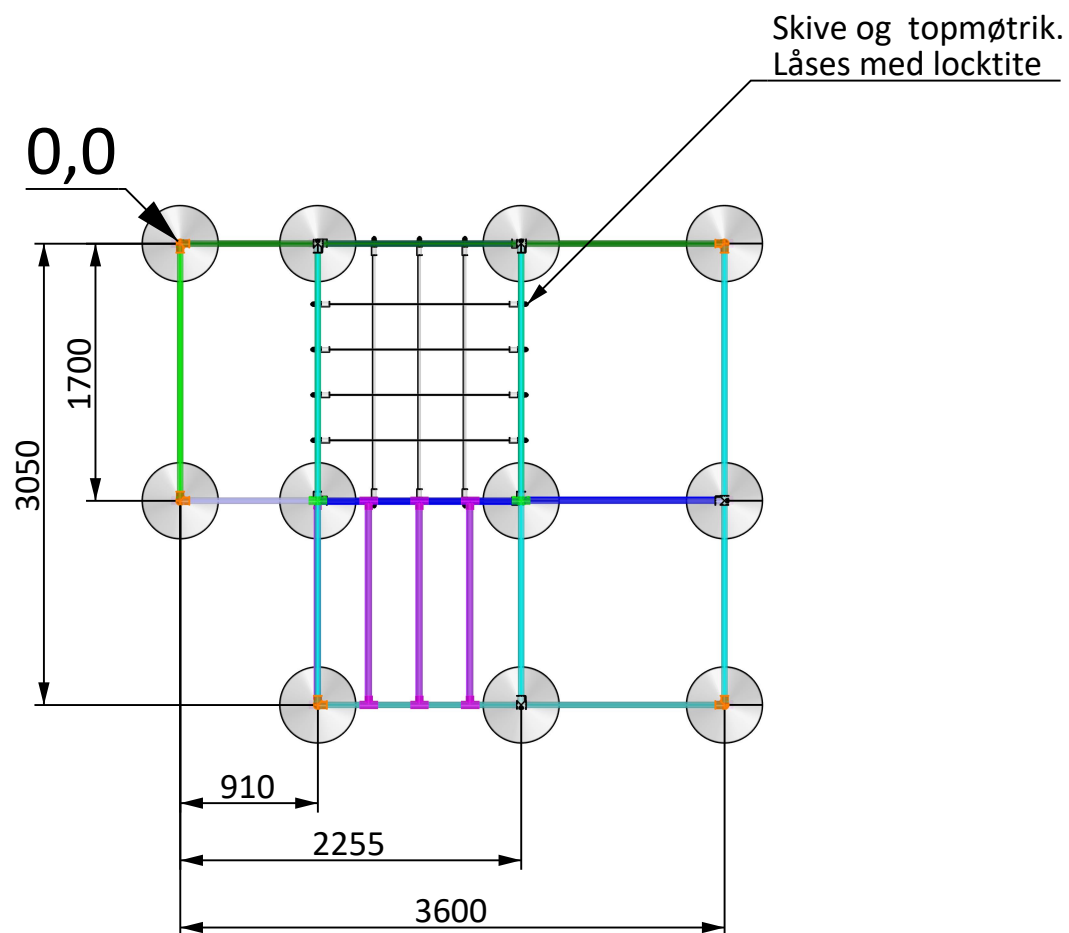

PQR1007A Marseille, EN1176, 2017

Date:	2020.06.17	Subject: Oversigtsplan
Rev:	2020.06.17	Drawing nr.: PQR1007A_00
Paper:	A4	Page nr.: 6/7
Scale:	Ingen	
Drawing by.:	Jan Rouh Sørensen	



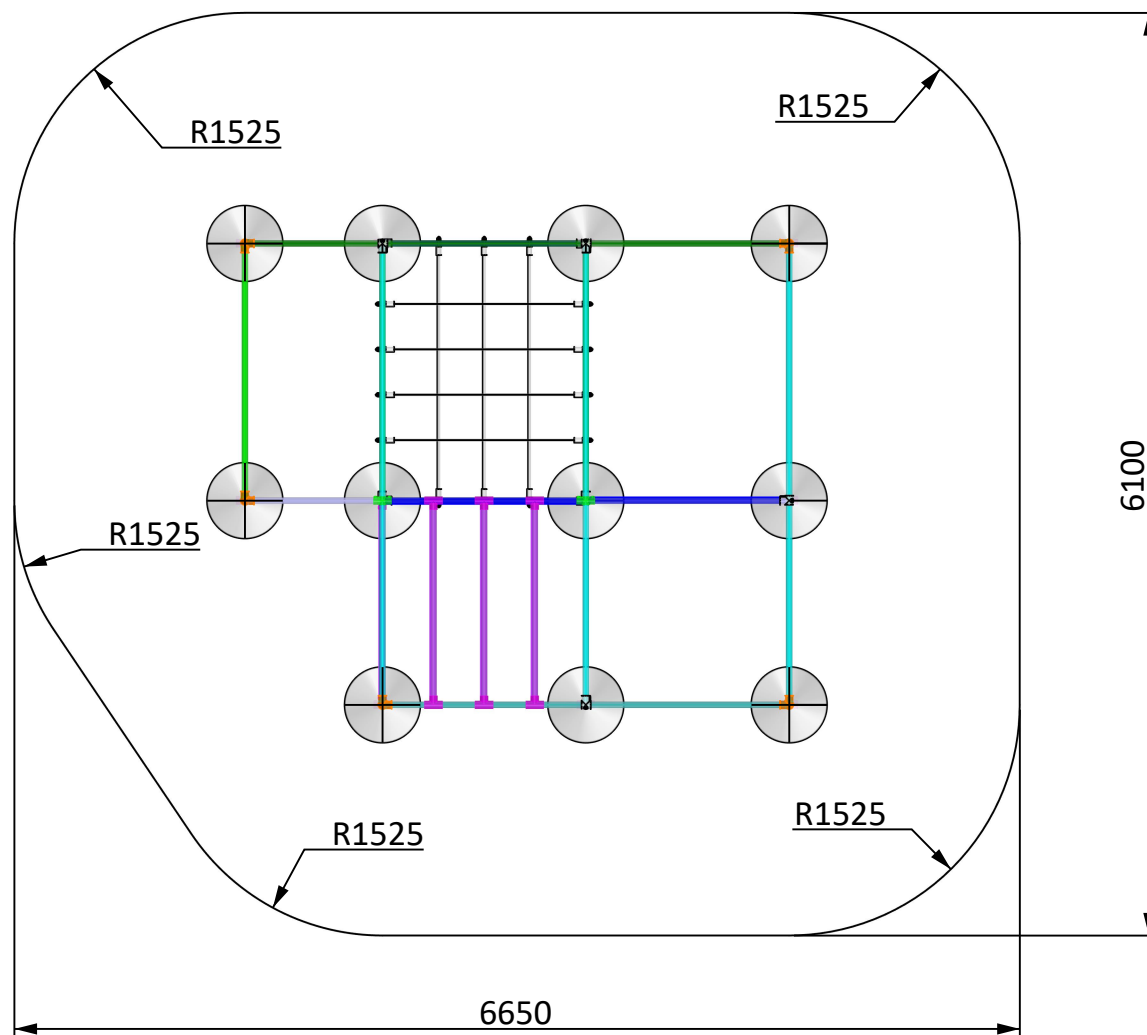









Elverdal



PQR1007A Marseille, EN1176, 2017

Date:	2020.06.17	Subject: Plan
Rev:	2020.06.17	Drawing nr.: PQR1007A_00
Paper:	A4	Page nr.: 5/7
Scale:	1:50	
Drawing by.:	Jan Routh Sørensen	

Elverdal

Betegnelse	Antal:	Betegnelse	Antal:
Horisontale rør:		Klamps:	
 3556 mm	1	 Type 20-7	5
 3006 mm	3	 Type 21-7	8
 2646 mm	1	 Type 25-7	19
 1656 mm	3	 Type 35-7	2
 1306 mm	4		
 1300 mm	4	I alt	34
 866 mm	1		
I alt	17	Andet:	Antal:
Vertikale rør:		Pinolskruer	104
 2237 mm	11	Propper	104
I alt	11	Locktite låsevæske hård 5g	1
		Net	1
		M10 topmøtrik	14
		M10 skive	14
		Typeskilt	1
		Monteringsvejledning	1
			Artikel:
			ST28405107707
			PQR1007A-D2
			ELV94100000
			ELV95105025
			PQR1003A

PQR1007A Marseille, EN1176, 2017

Date:	2020.06.17	Subject: Stykliste
Rev:	2020.06.17	Drawing nr.: PQR1007A_00
Paper:	A4	Page nr.: 7/7
Scale:	Ingen	
Drawing by.:	Jan Rouh Sørensen	

Elverdal